
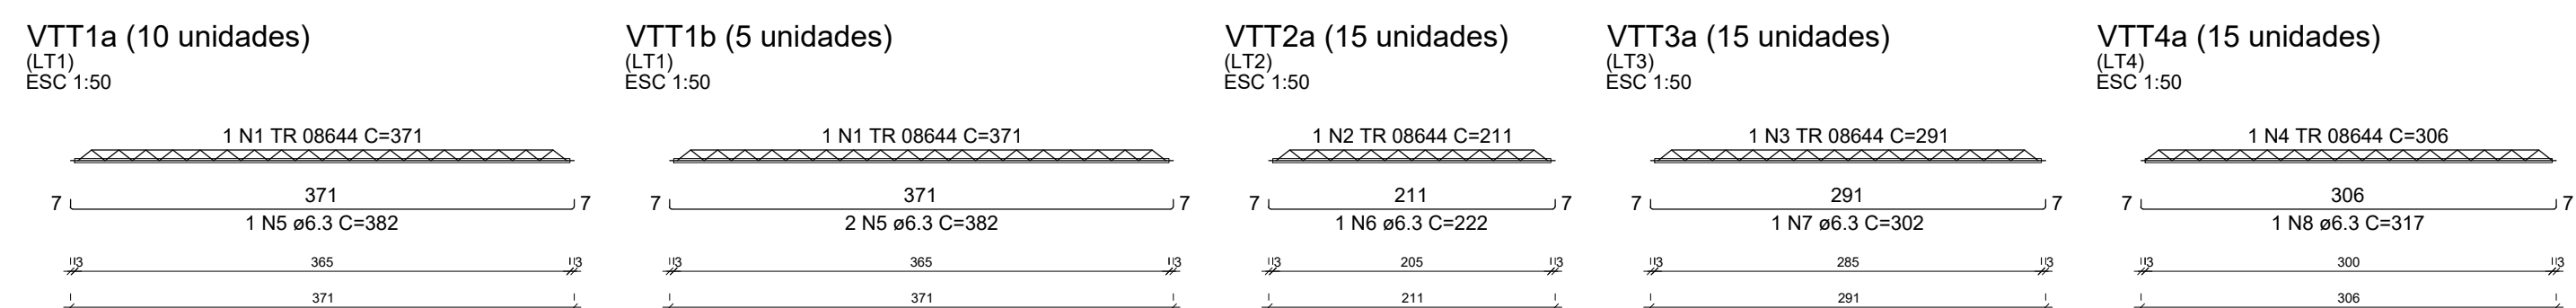
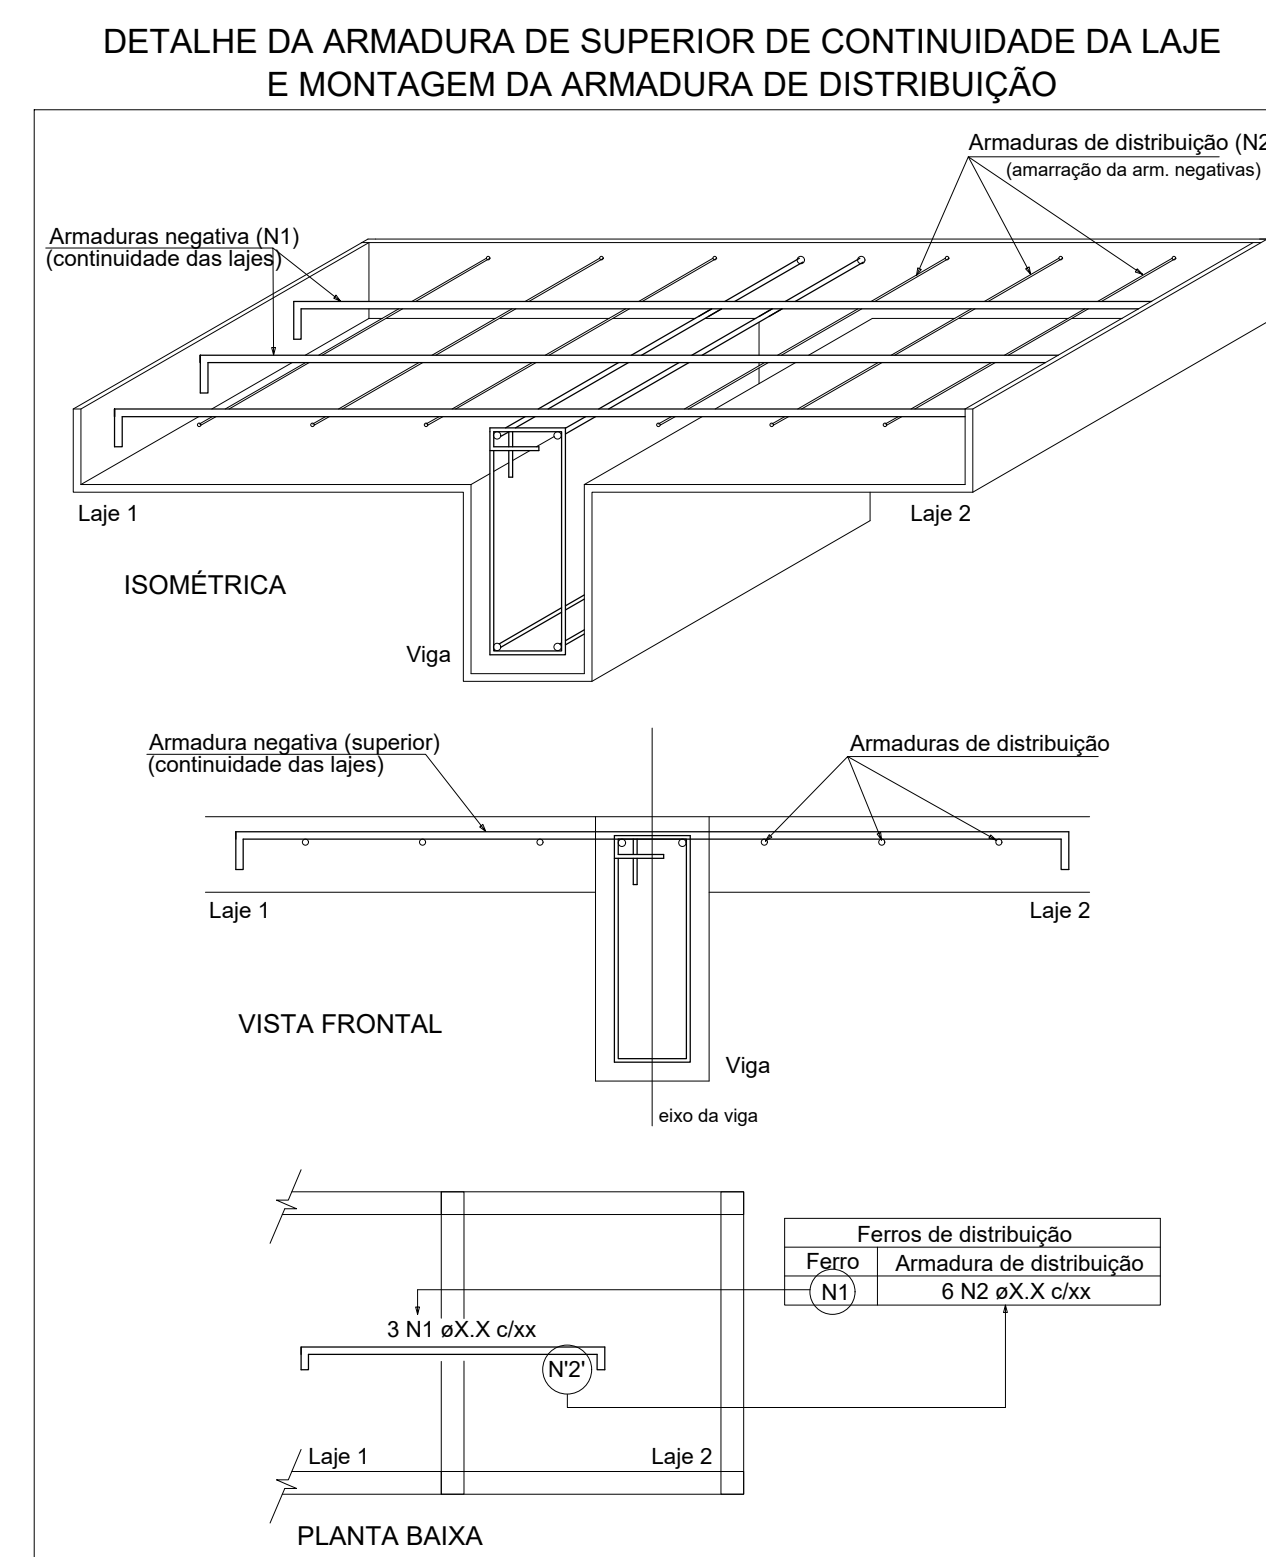
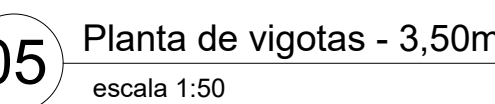


03 Positivos (eixo x) - 3,50m
escala 1:50

AÇO	DIAM (mm)	C. TOTAL (m)	PESO + 0% (kg)
CA50	6.3	268.3	65.7
CA60	4.2	535.1	58.2
	5.0	1549.7	238.9
PESO TOTAL (kg)			
CA50	65.7		
CA60	297.1		

Volume de concreto (C-25) = 5.17 m³
 Área de forma = 0.00 m²

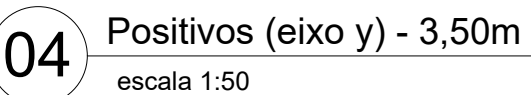

AÇO	DIAM (mm)	C.TOTAL (m)	PESO + 0% (kg)
CA50	6,3	202,8	49,8
CA60	TR 08644	176,8	130
PESO TOTAL (kg)			
CA50		49,8	
CA60		130	

Volume de concreto (C-25) = 0,00 m³
Área de forma = 0,00 m²

PROJETO ESTRUTURAL

PMBV - SMO
SECRETARIA MUNICIPAL DE
OBRAS

SPU - SUPERINTENDÊNCIA
DE PROJETOS E
URBANIZAÇÃO

PROJETO: REFORMA DA UBS OLENKA MACELLARO THOMÉ VIEIRA
(CAIMBÉ), NO MUNICÍPIO DE BOA VISTA

ASSUNTO: LAJES TÉRRECO

ENDEREÇO: AV MÁRIO HOMEM DE MELO, 5075, CAIMBÉ, BOA VISTA-RR

CONVÊNIO:	
-----------	--

AUTORES:

FABRÍCIO LIMA BATISTA Engenheiro Civil CREA 0915875101		 Boa Vista
DATA:	FISCAL A:	

JANEIRO / 2023	INDICADA	Compromisso com você. Todos os dias.
DESENHO:	ÁREA A CONSTRUIR: 631,10m²	PRANCHA:

ARQUIVO: _____ EST. 14/11

DATA:	

NOTES	
-------	--

REV		

[illegible]

LOCALIZAÇÃO	



EST. 14/1